
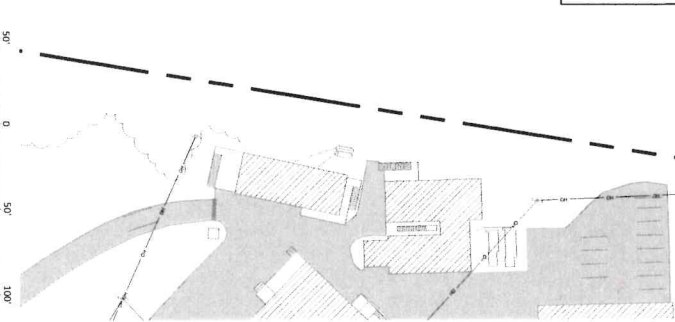


TAX MAP ID	EXISTING	PROPOSED
287.00-1-54.00, 287.00-1-55, & 287.00-1-33.00 (EAST)	801	801
287.00-1-53.00	0	760
TOTAL	801	1561

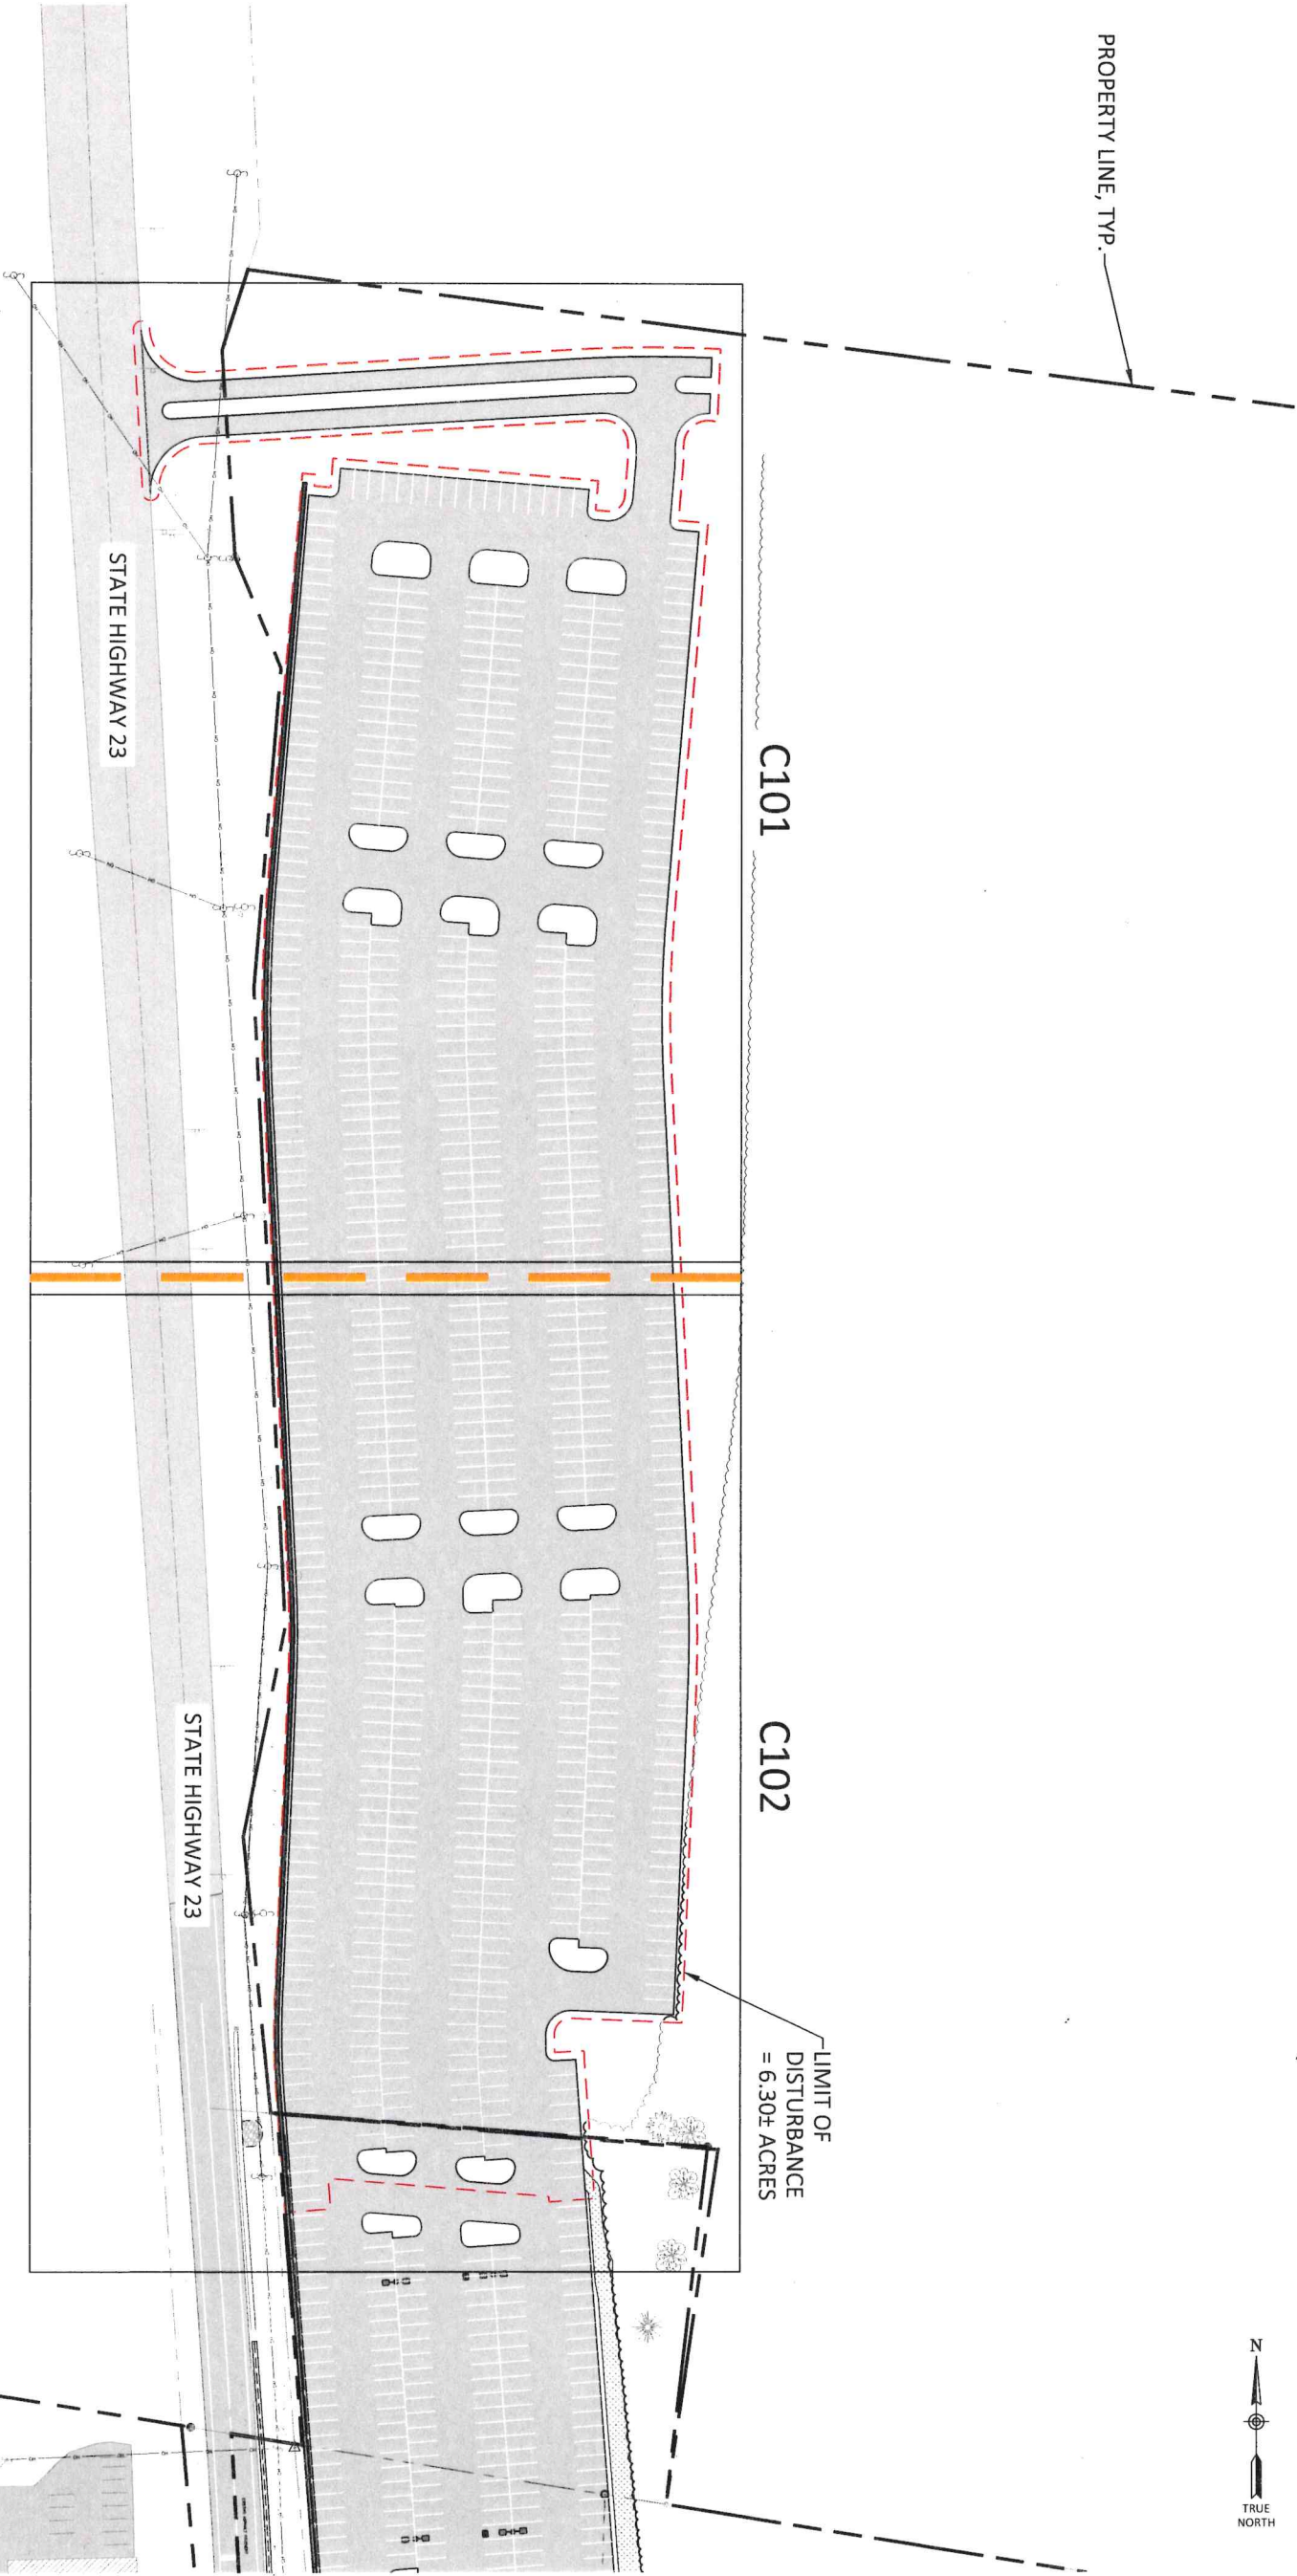

REVIEW ONLY NOT FOR CONSTRUCTION
NY'S EXP.: 07/31/2027
Date: MARCH 2026
Scale: AS SHOWN
Sheet Number: C100
Project Number: 2786.008.001

Barton & Loguidice
10 Airline Drive, Suite 200
Albany, NY 12205

NY'S CERTIFICATE #
0021642, 0020588, 0019903,
0019905, 0020336

TOWN OF ONEONTA

COOPERSTOWN ALL-STAR VILLAGE
PARKING LOT IMPROVEMENTS PROJECT

OVERALL SITE LAYOUT PLAN

OTSEGO COUNTY, NEW YORK

REVISIONS